


# RECORD OF SURVEY NO. 37 - 53

OF THE SOUTHWEST 1/4 OF SECTION 9, T. 5 S., R. 33 E., M.D.M.,  
AND PARCEL 1 OF PARCEL MAP No. 37 - 27, IN THE  
UNINCORPORATED TERRITORY OF THE COUNTY OF MONO,  
STATE OF CALIFORNIA.

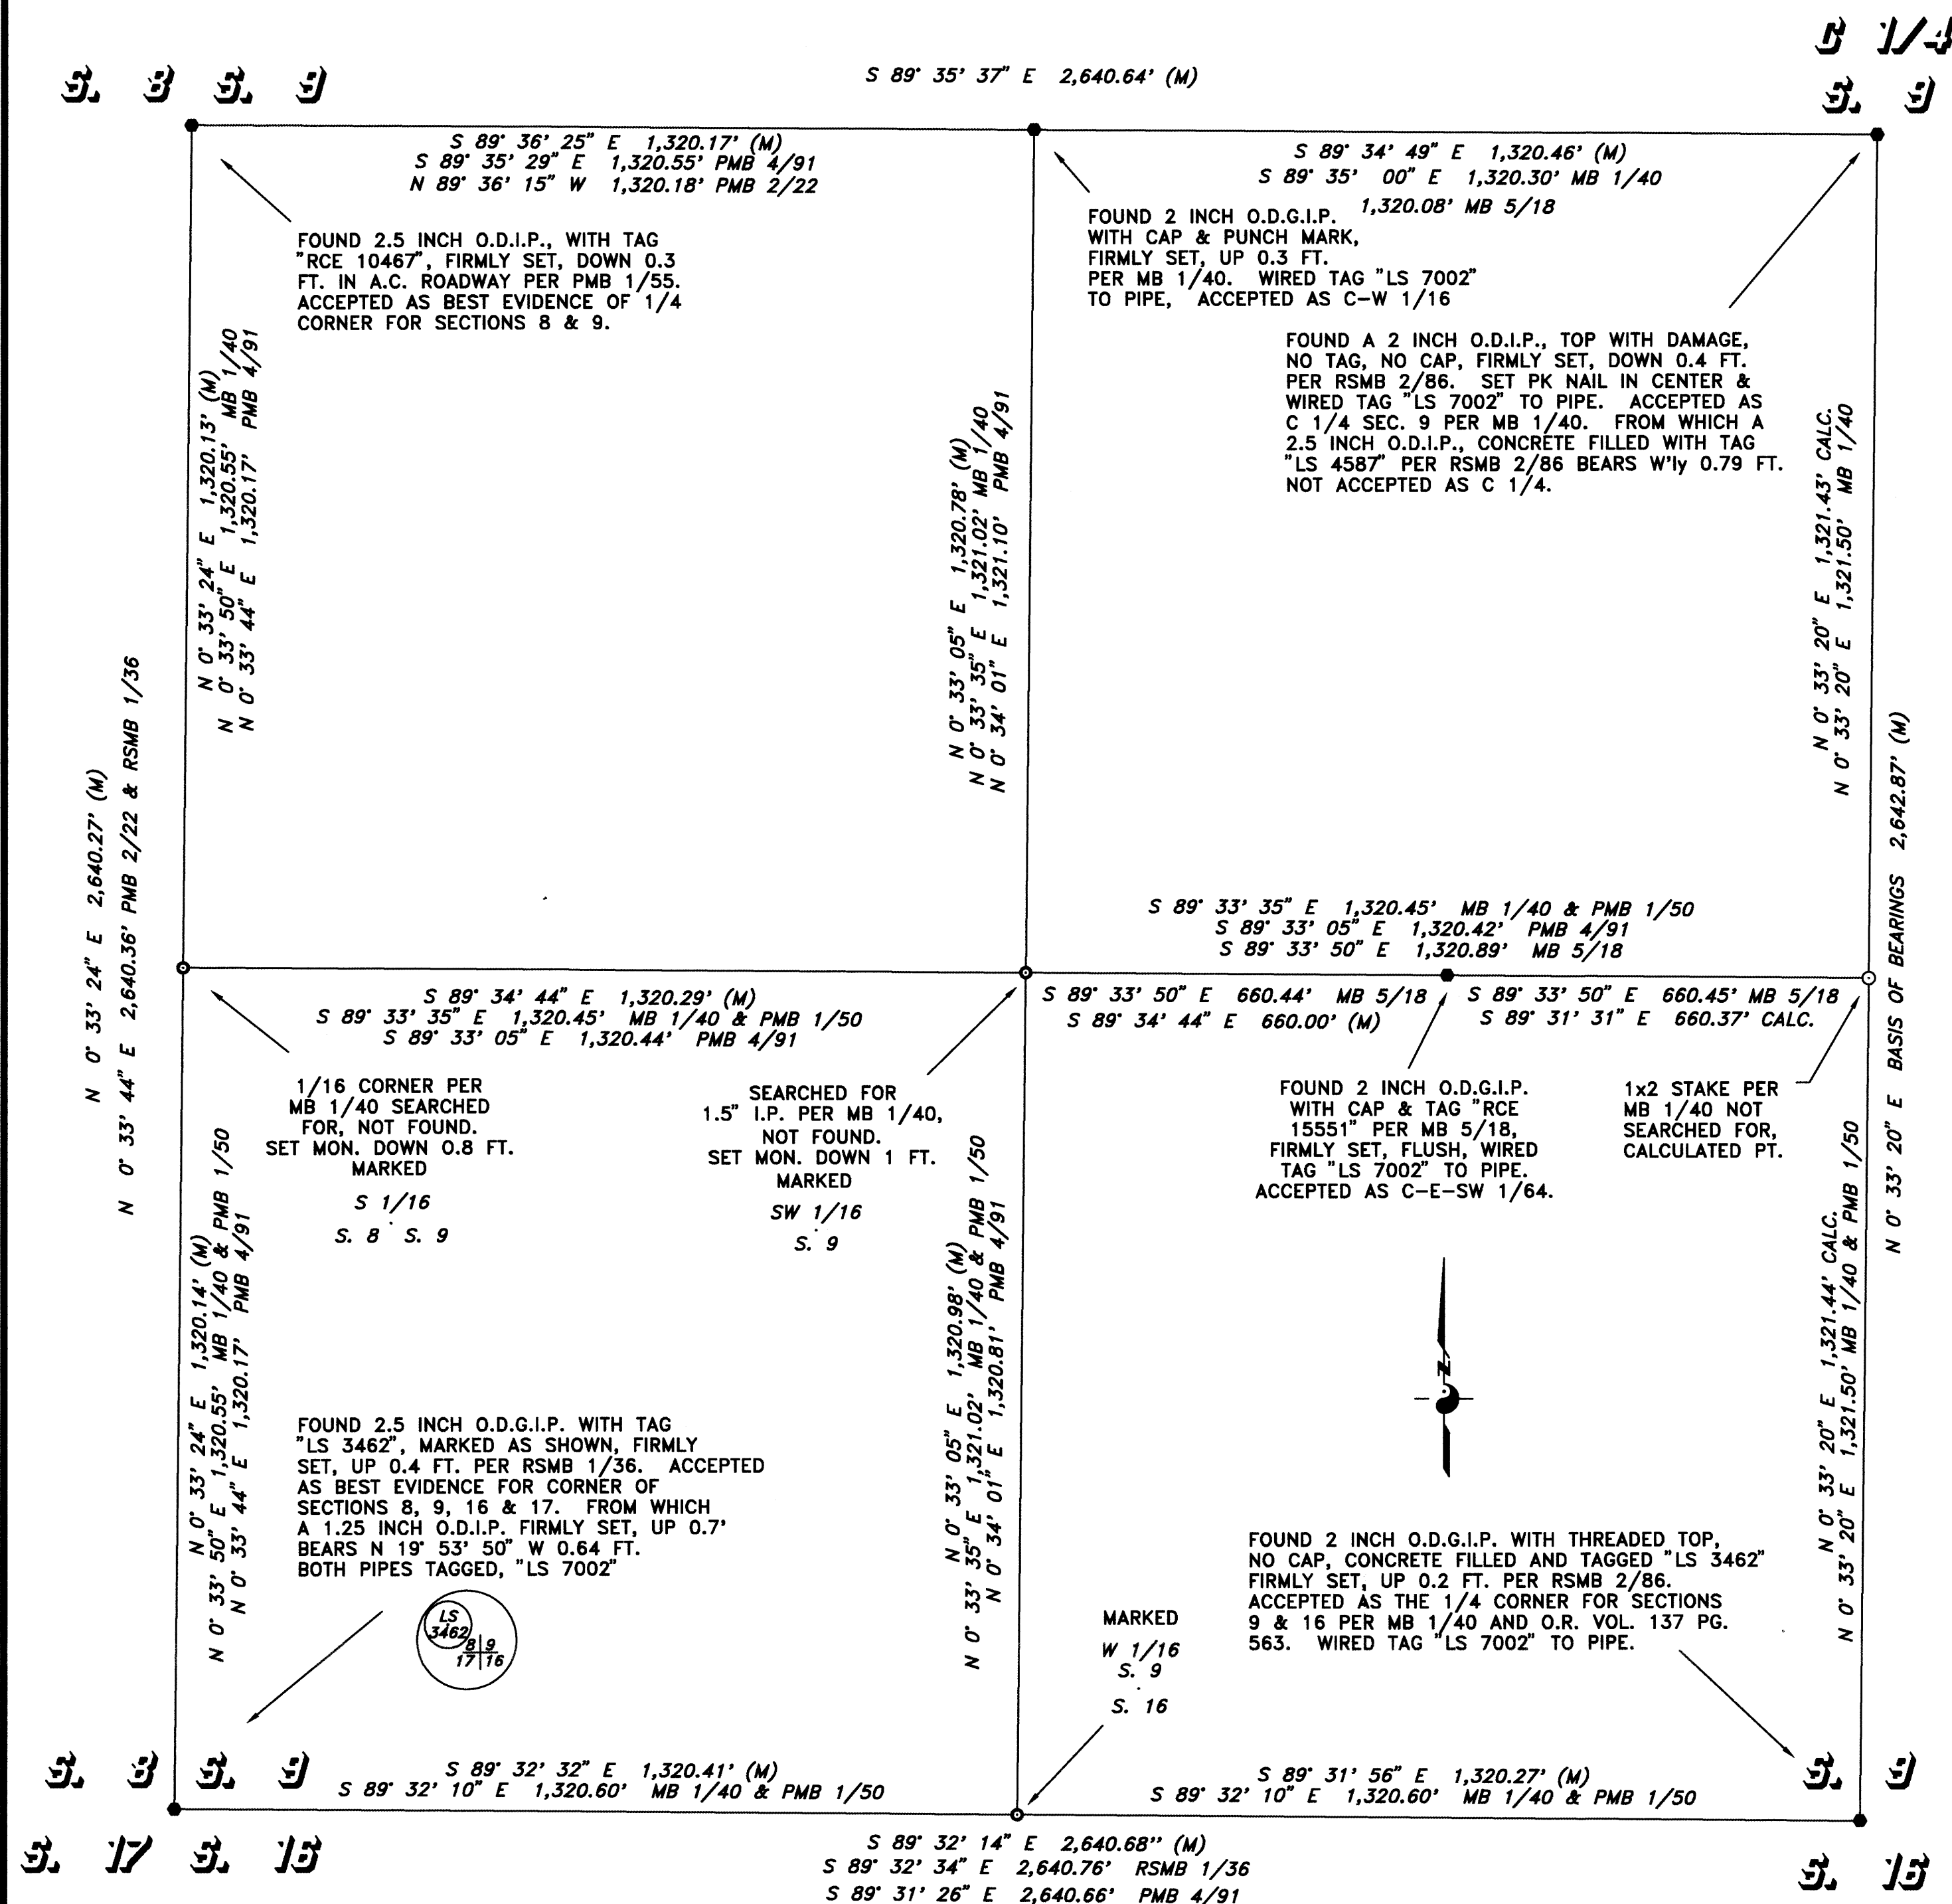

## SURVEYOR'S STATEMENT

THIS MAP CORRECTLY REPRESENTS A SURVEY MADE BY ME  
OR UNDER MY DIRECTION IN CONFORMANCE WITH THE  
REQUIREMENTS OF THE LAND SURVEYORS' ACT AT THE  
REQUEST OF MR. JEFF MOXLEY IN JUNE & JULY 1997.

*J. Thompson*  
JEFF THOMPSON  
L.S. 7002  
EXPIRES 9-30-97



## RECORDER'S STATEMENT

FILED THIS 5th DAY OF January, 1997, AT  
11:00 A.M. IN BOOK 3 OF RECORD OF SURVEYS AT  
PAGE 37-53 AT THE REQUEST OF MR. JEFF MOXLEY.

INSTRUMENT No.: 5813  
FEE: \$10.00

RENN NOLAN  
MONO COUNTY RECORDER

BY: *Vera M. Mello*  
DEPUTY COUNTY RECORDER

S 89° 32' 14" E 2,640.68" (M)  
S 89° 32' 34" E 2,640.76' RSMB 1/36  
S 89° 31' 26" E 2,640.66' PMB 4/91

FOUND 2x2x8 INCH REDWOOD STAKE  
BADLY DECAYED, DOWN 0.6 FT.  
ACCEPTED AS W 1/16 CORNER SECTIONS 9  
AND 16 PER MB 1/40, RESET MON. DOWN  
1 FT., MARKED AS SHOWN. FOUND 2x2x18 INCH  
PINE STAKE PER PMB 2/22, SW'ly 0.7 FT.  
NOT ACCEPTED.

SCALE: 1" = 200'  
0 200 400 600 800

## LEGEND

- FOUND MONUMENTS, AS NOTED
- SET 2 INCH DIA. ALUMINUM CAP ON  
3/4 INCH REBAR, MARKED LS 7002,  
AND AS NOTED.
- CALCULATED POSITION, NOTHING SET  
OR FOUND.

## COUNTY SURVEYOR'S STATEMENT

THIS MAP HAS BEEN EXAMINED IN ACCORDANCE WITH  
SECTION 8766 OF THE LAND SURVEYORS' ACT THIS  
22nd DAY OF October, 1997.

*Richard Boardman*  
RICHARD BOARDMAN, L.S. 4686  
MONO COUNTY SURVEYOR  
LICENSE EXPIRES: 9/30/99



## BASIS OF BEARINGS

THE BASIS OF BEARINGS FOR THIS MAP IS THE N - S  
CENTERLINE OF SECTION 9 BETWEEN THE C 1/4 AND THE  
1/4 CORNER FOR SECTIONS 9 AND 16 AS SHOWN ON THE  
RECORD OF SURVEY FILED IN MAP BOOK 1, PAGE 40,  
N 0° 33' 20" E.